


All parties acknowledge and agree that terms and conditions herein shall be construed according to the laws of Indiana.

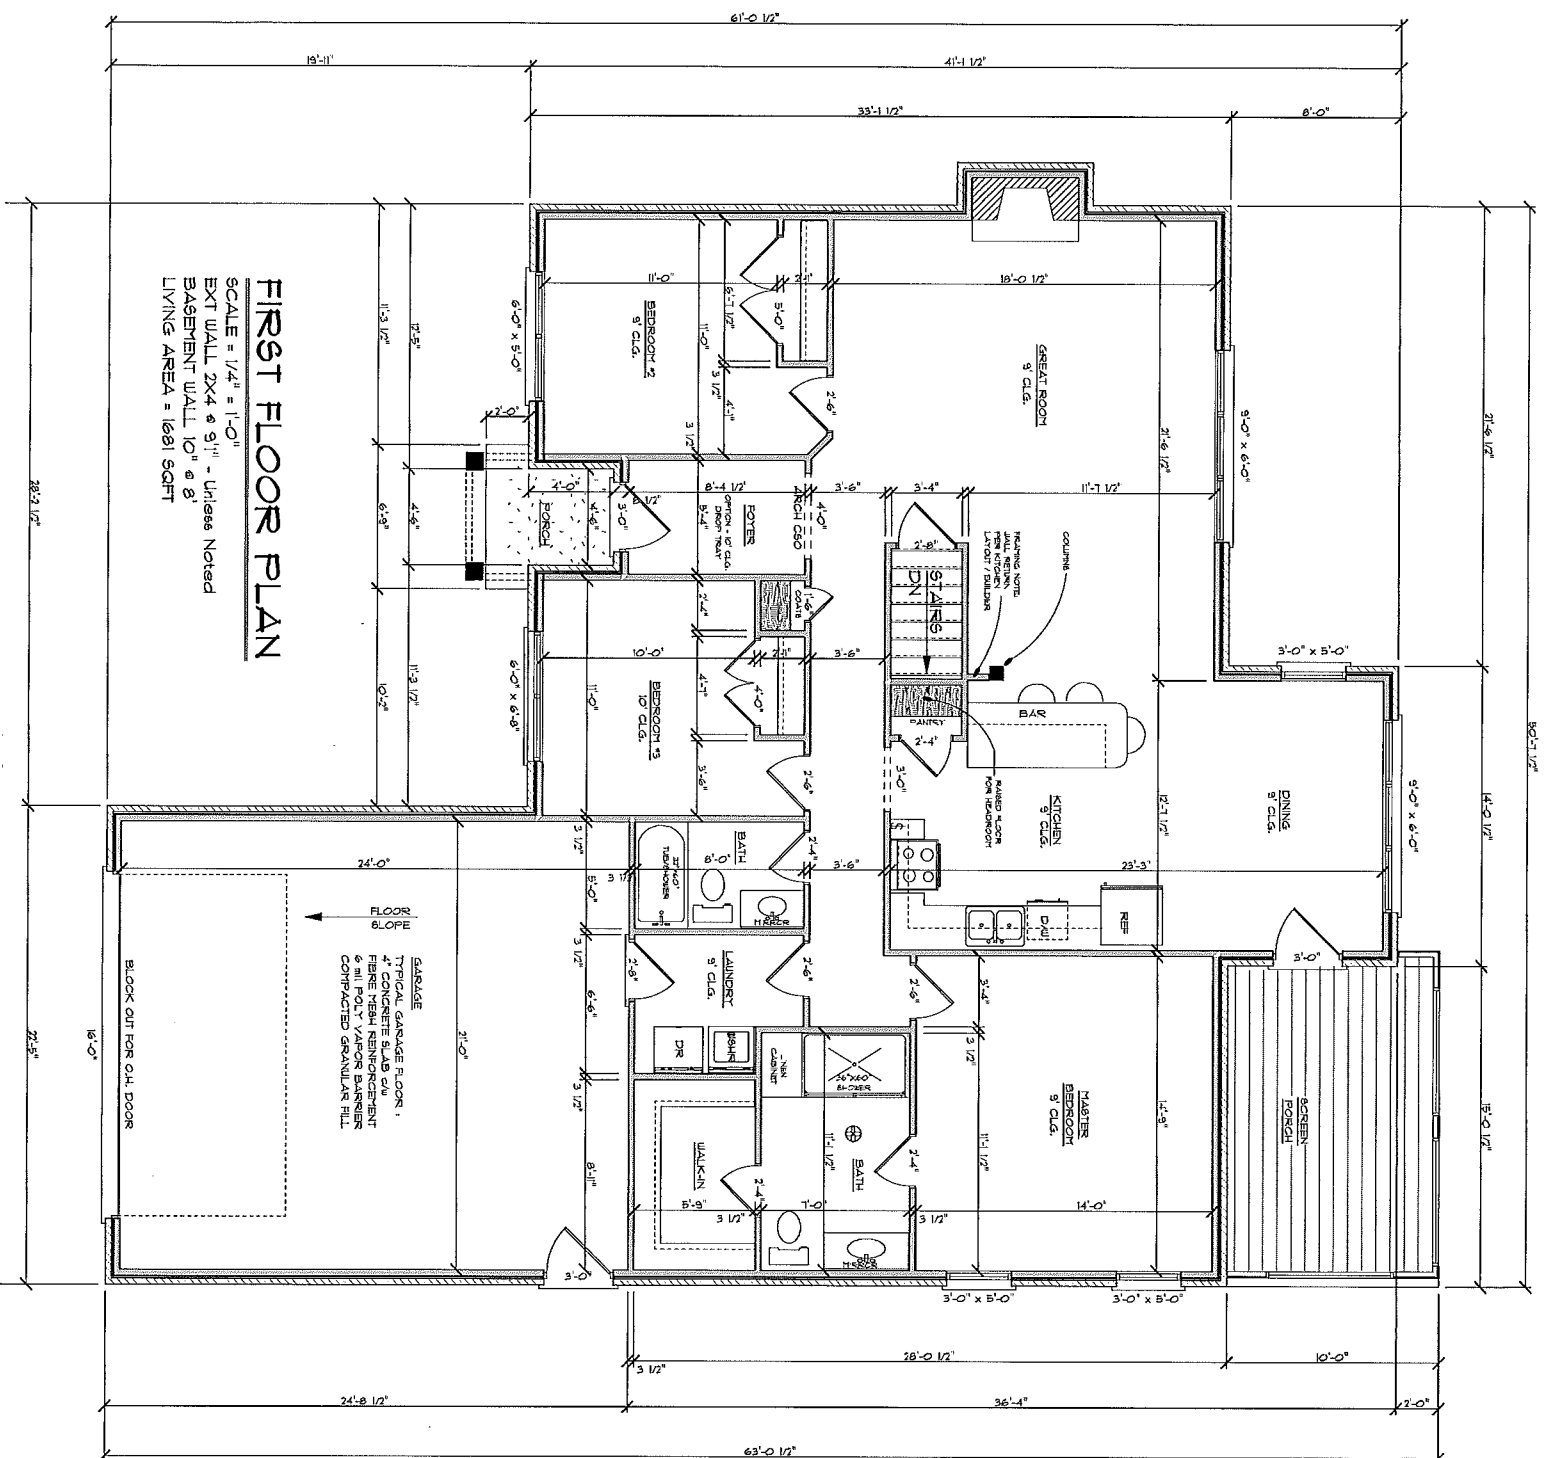

FIRST FLOOR PLAN

SCALE = 1/4" = 1'-0"
 EXT WALL 2X4 @ 9" - Unless Noted
 BASEMENT WALL 10" @ 8"
 LIVING AREA = 1681 SQFT

ONS


4 X 9' 1-1/8"

All parties acknowledge and agree that terms and conditions herein shall be construed according to the laws of Indiana.



4 X 9' 1-1/8"

ONS

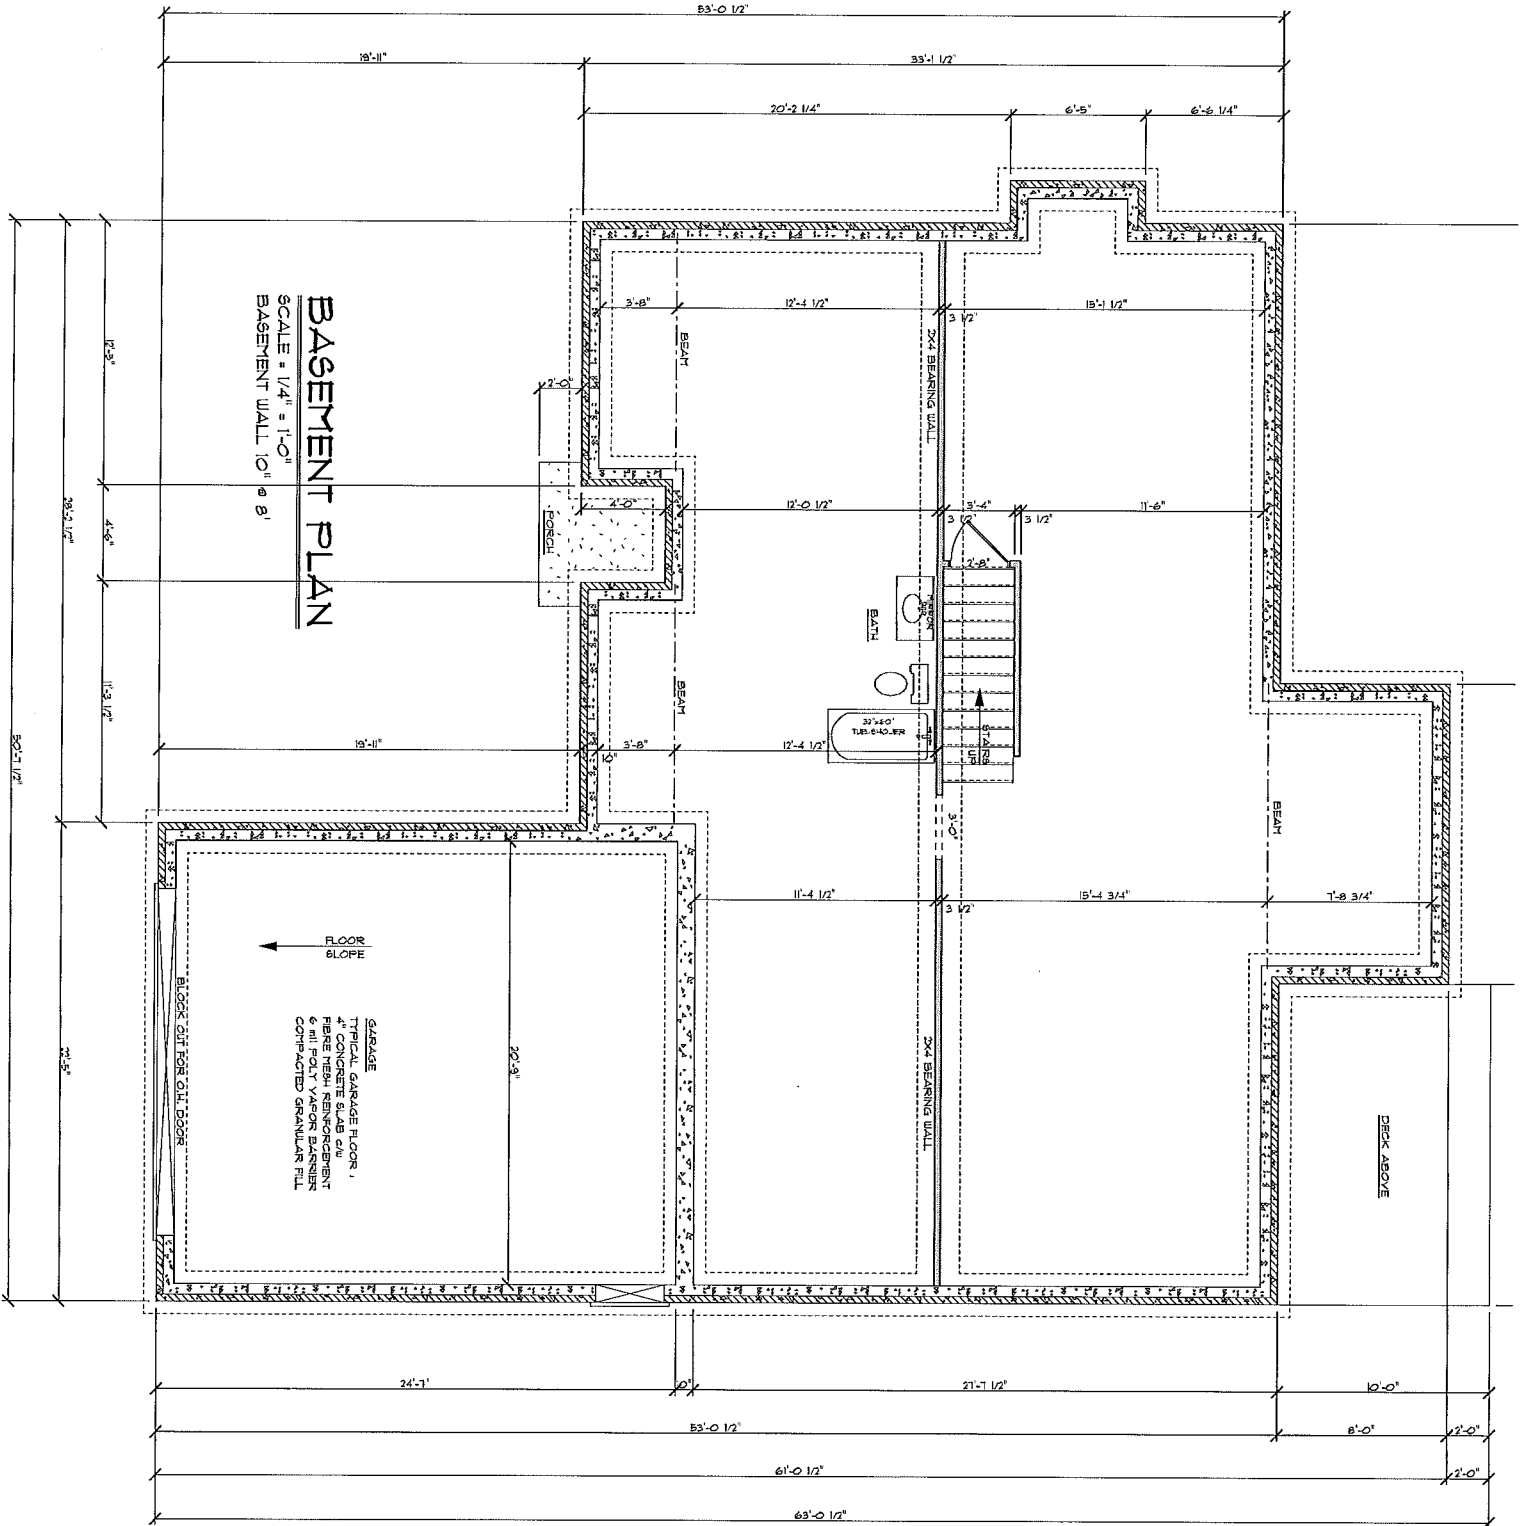

BASEMENT PLAN
 SCALE = 1/4" = 1'-0"
 BASEMENT WALL 10" @ 8'

DECK ABOVE